




EAST ELEVATION - BUILDING 'A'
SCALE: 1/8" = 1'-0"

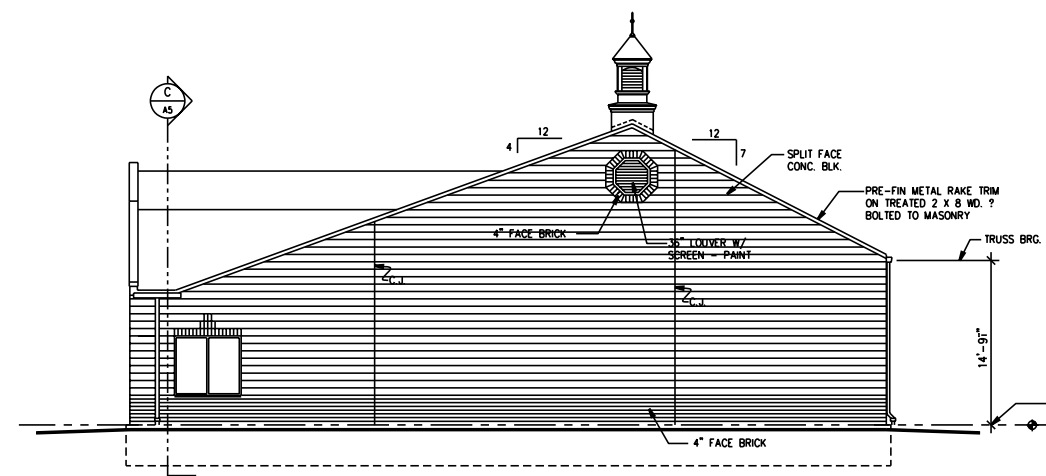

NORTH ELEVATION - BUILDING 'A'
SCALE: 1/8" = 1'-0"

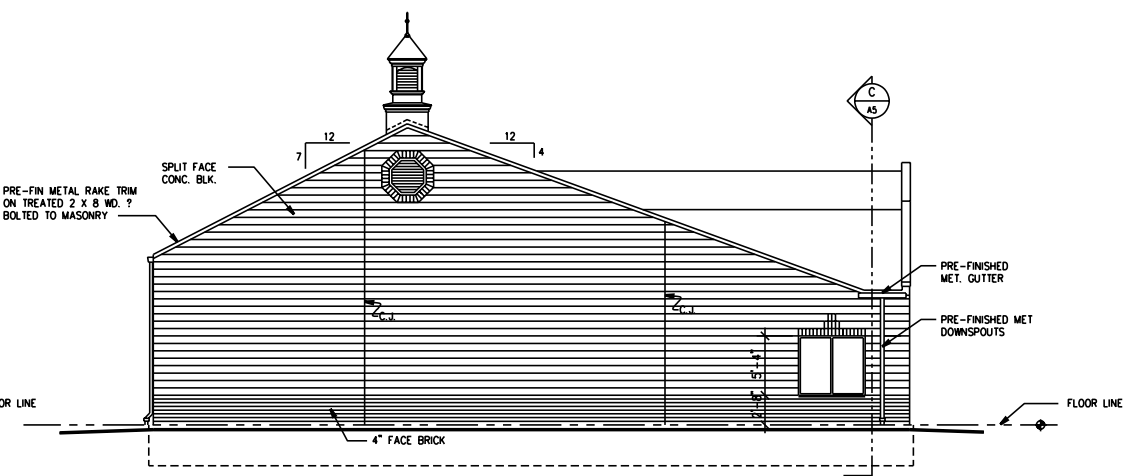

SOUTH ELEVATION - BUILDING 'A'
SCALE: 1/8" = 1'-0"

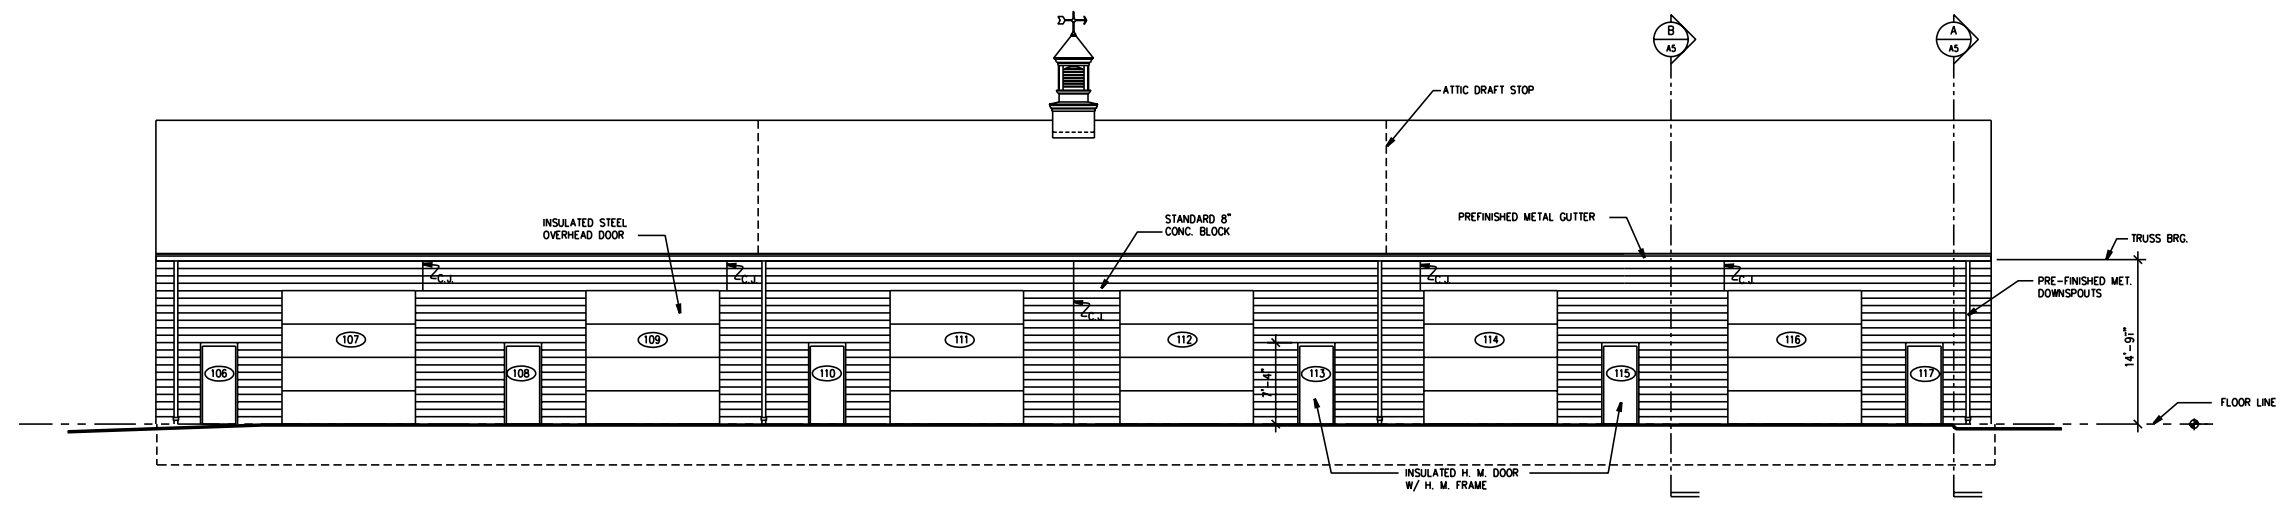

WEST ELEVATION - BUILDING 'A'
SCALE: 1/8" = 1'-0"

DATE : 3/8/00

FLEX BUILDING FOR
CUMBERLAND CONSTRUCTION
 HOLLAND - SYLVANIA ROAD
 TOLEDO OHIO
 EXTERIOR ELEVATIONS