



DATE	ISSUE
05/01/01	DRW.
05/10/01	ISSUED FOR CONSTRUCTION
06/06/01	EXT LIGHTS; MISC

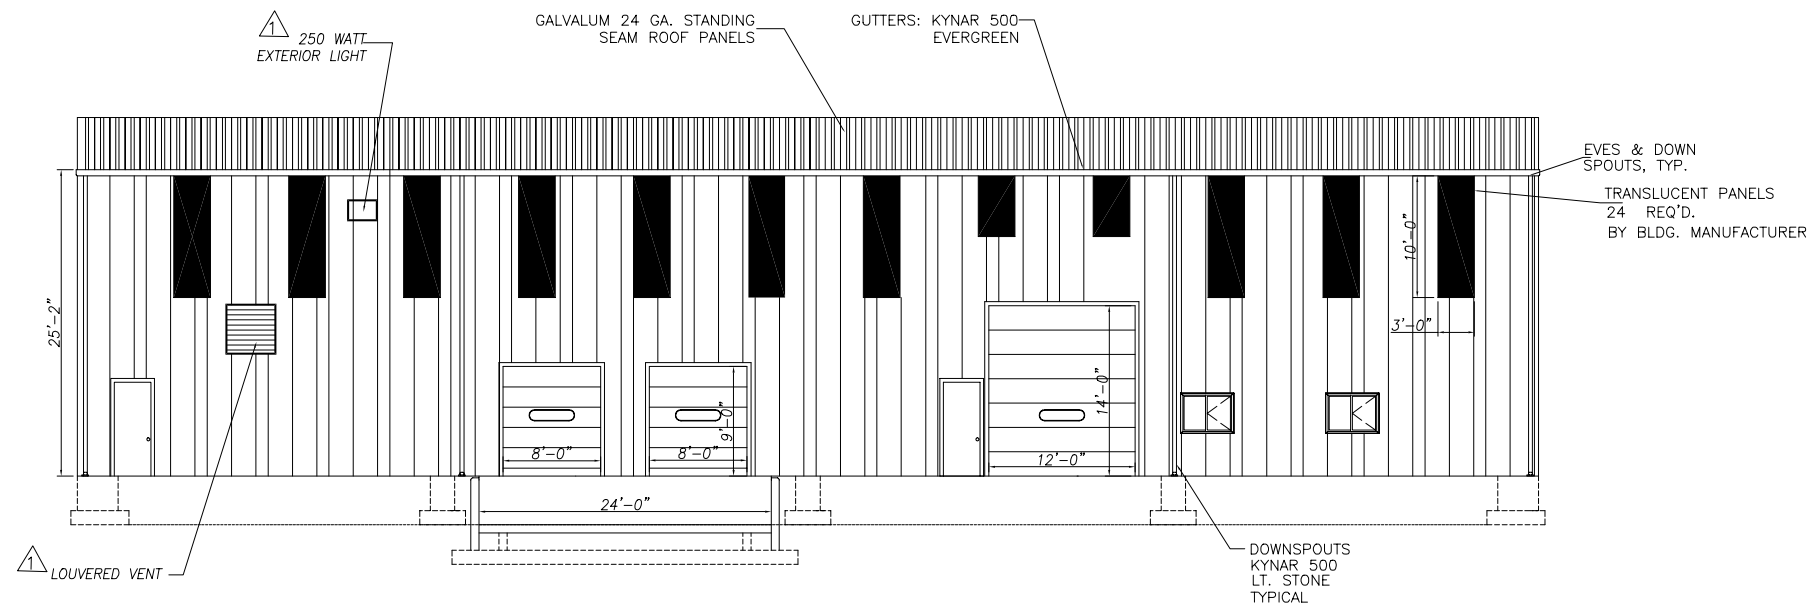

EAST SIDE ELEVATION - COMMERCIAL BLDG.
SCALE 1/8" = 1'-0"

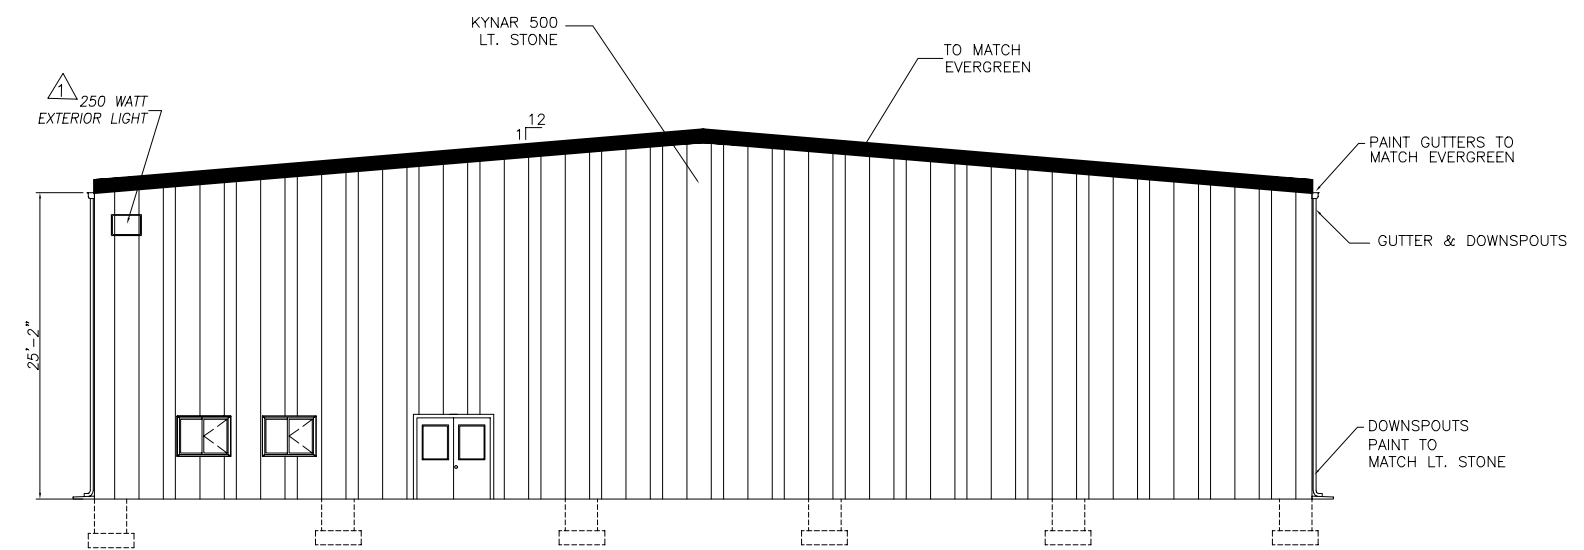

NORTH SIDE ELEVATION - COMMERCIAL BLDG.
SCALE 1/8" = 1'-0"

NEW COMMERCIAL BUILDING
LOT 16-C
WOOD-BRIDGE COMMONS
BOWLING GREEN, OH

COLONY + COLONY LTD.
CIVIL ENGINEERS
2726 Monroe St. Toledo, Oh 43606
419-243-4476 419-243-4686fax

DRAWING TITLE:
ELEVATIONS

JOB NO. 0051

DATE: MARCH 2001

SHT. NO.

A2